



FLOOR PLAN

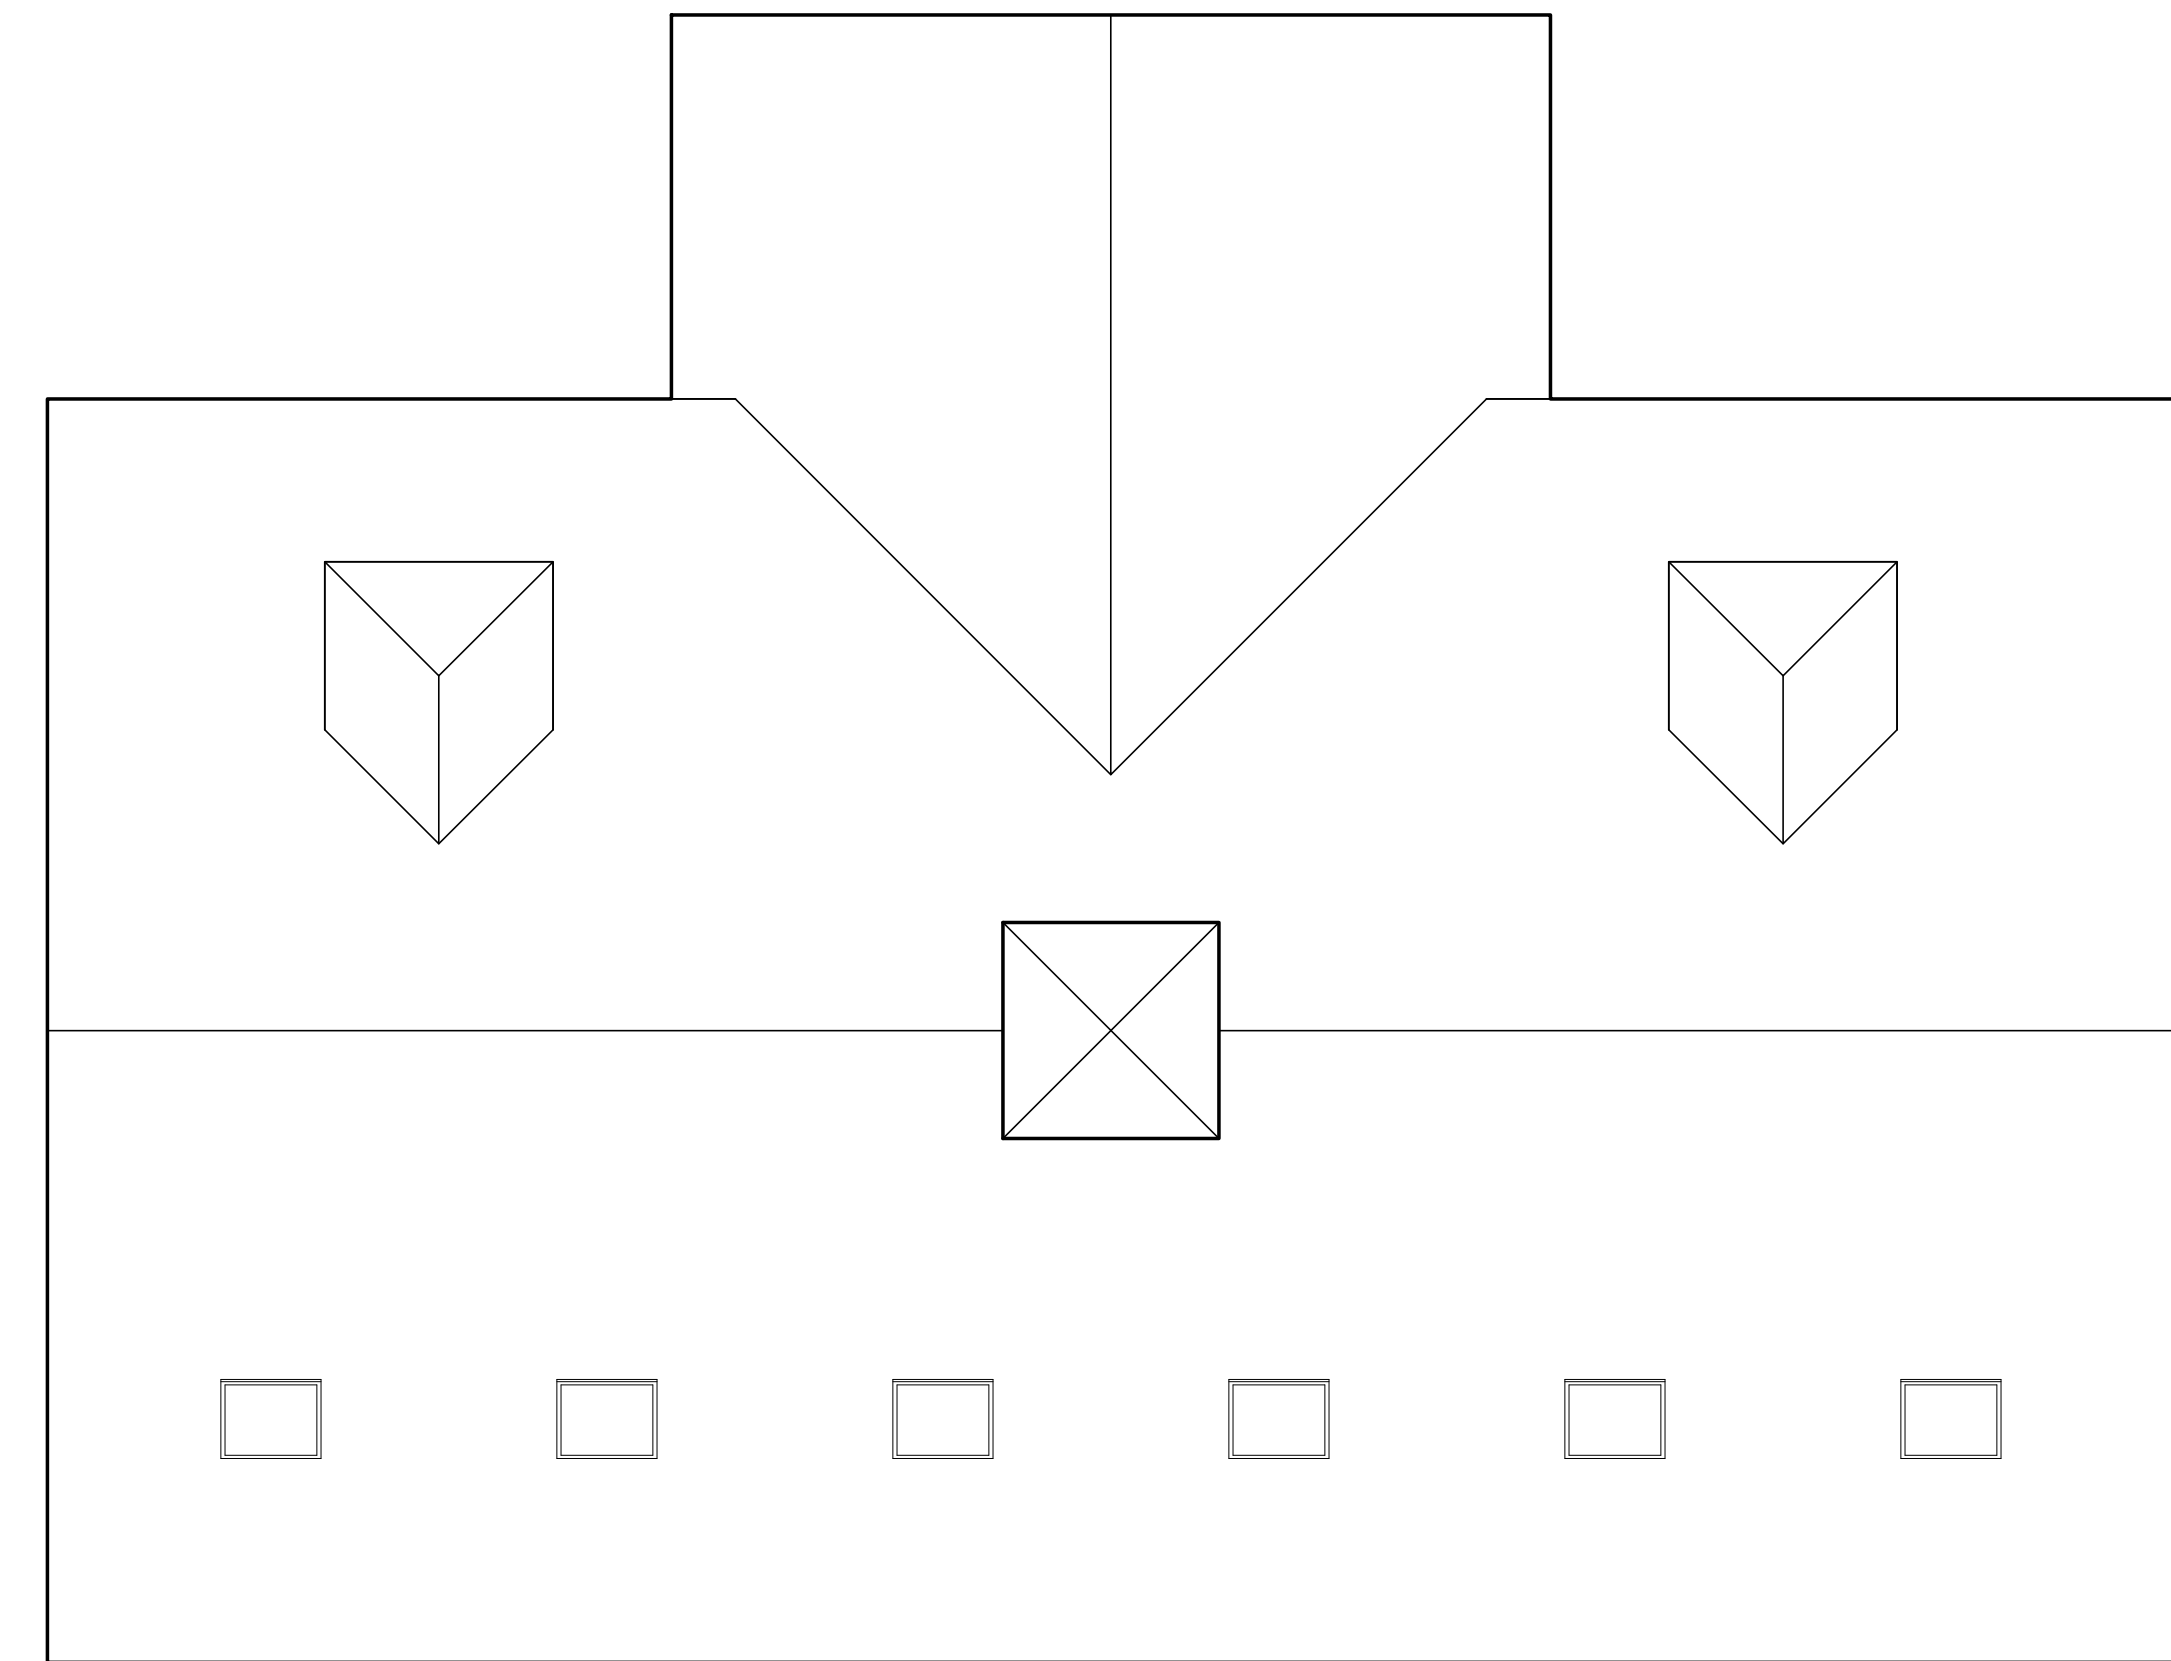

ROOF PLAN

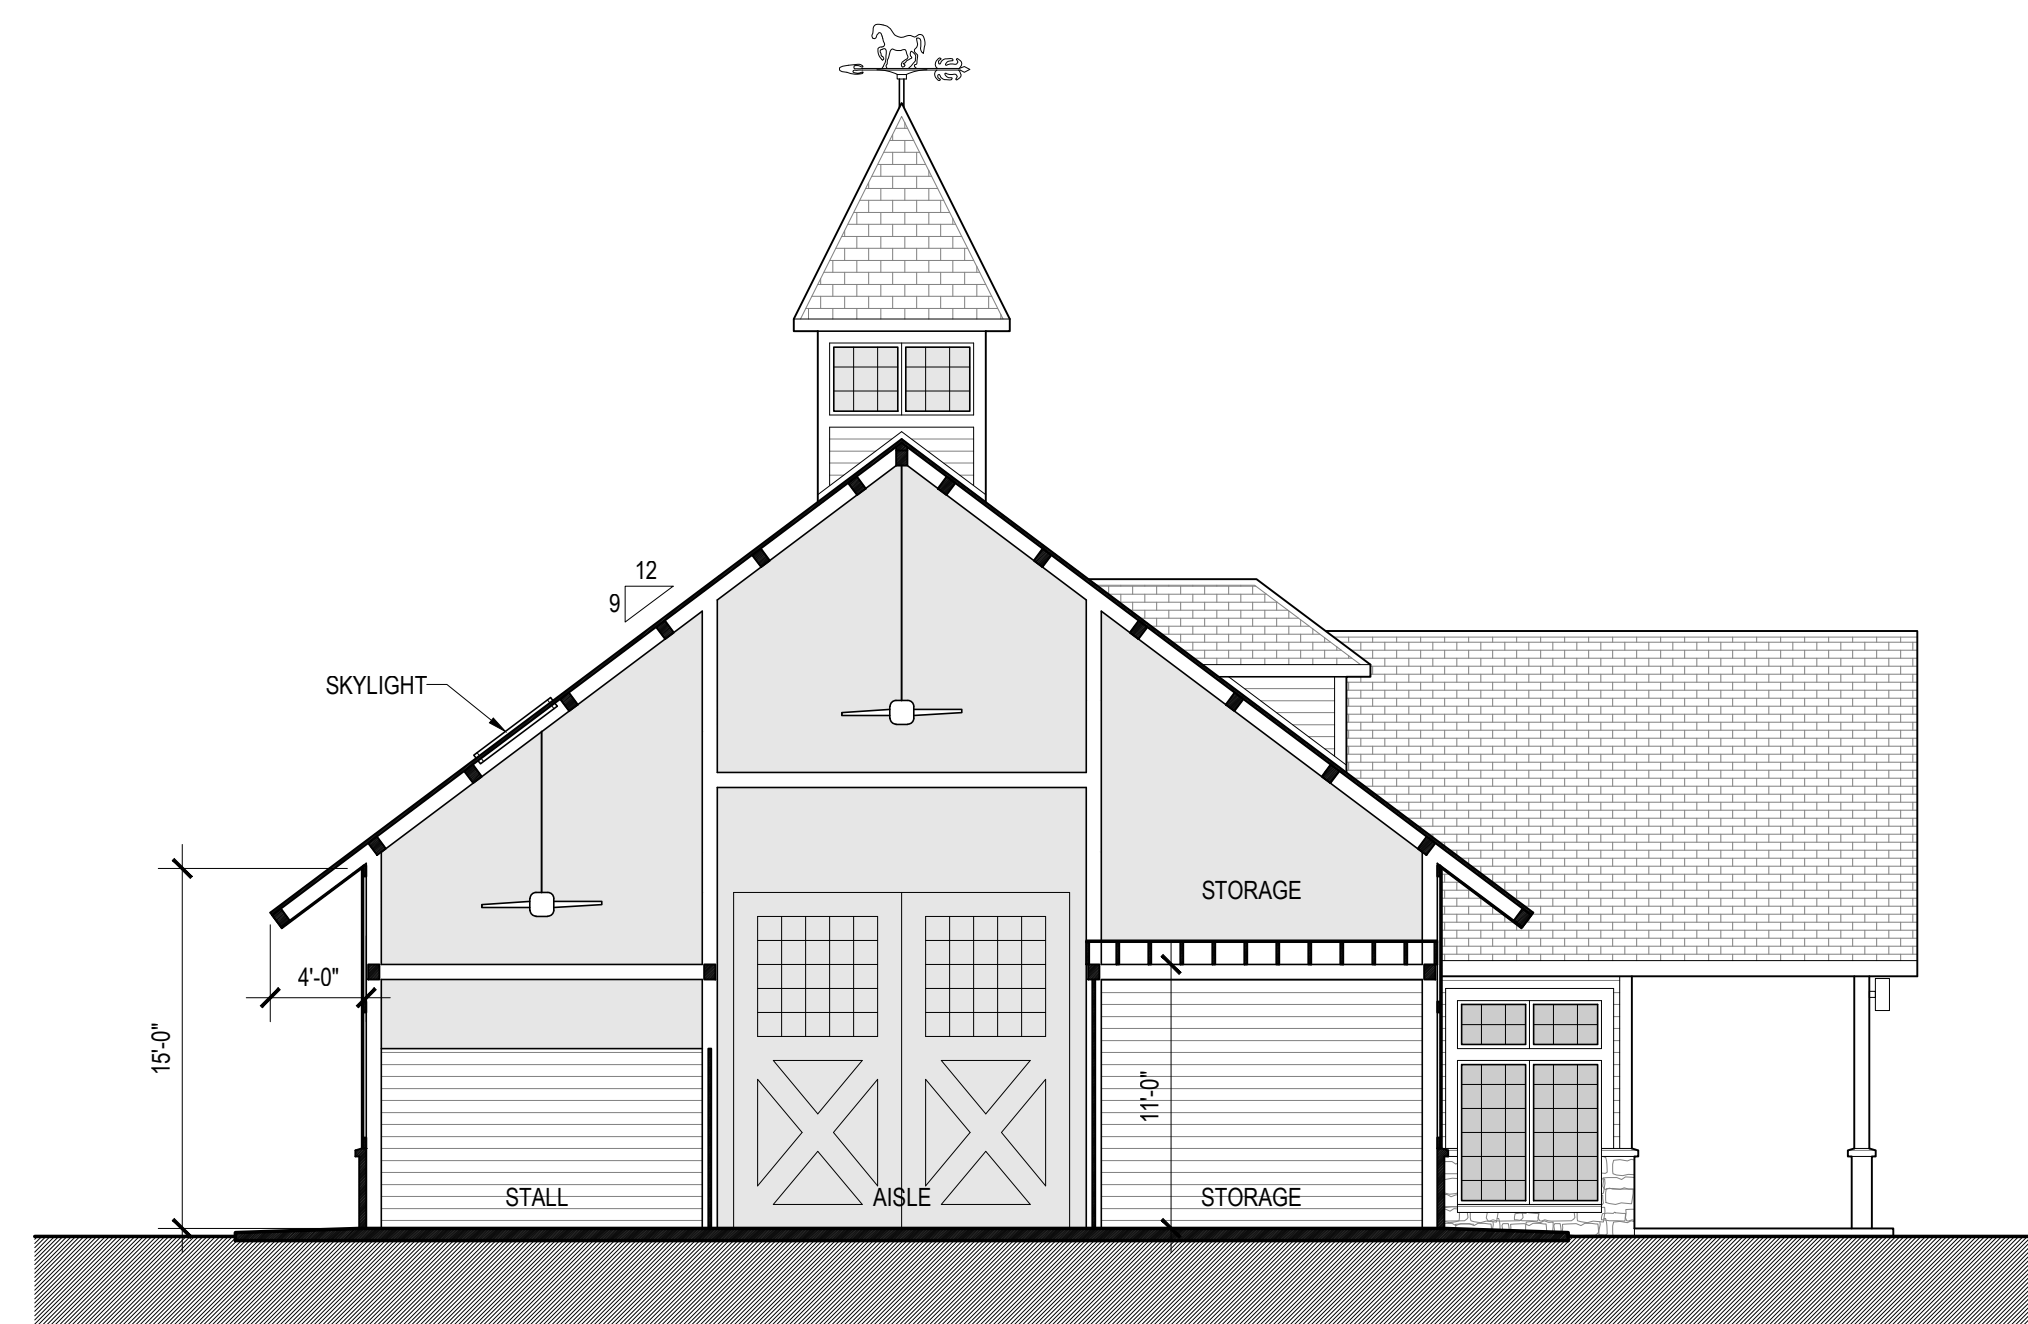

BARN SECTION

Preliminary Design - Concept-3



LIPE ARCHITECTURE
 803 School Street
 Nokomis, IL 62075
 Phone: 217-563-7836
 www.lipe-architecture.com

FLOOR & ROOF PLANS, AND BARN SECTION - CONCEPT-3		PROJ. NO.: 0501
		DATE: 12/26/05
Horse Barn Springfield, IL		A1